



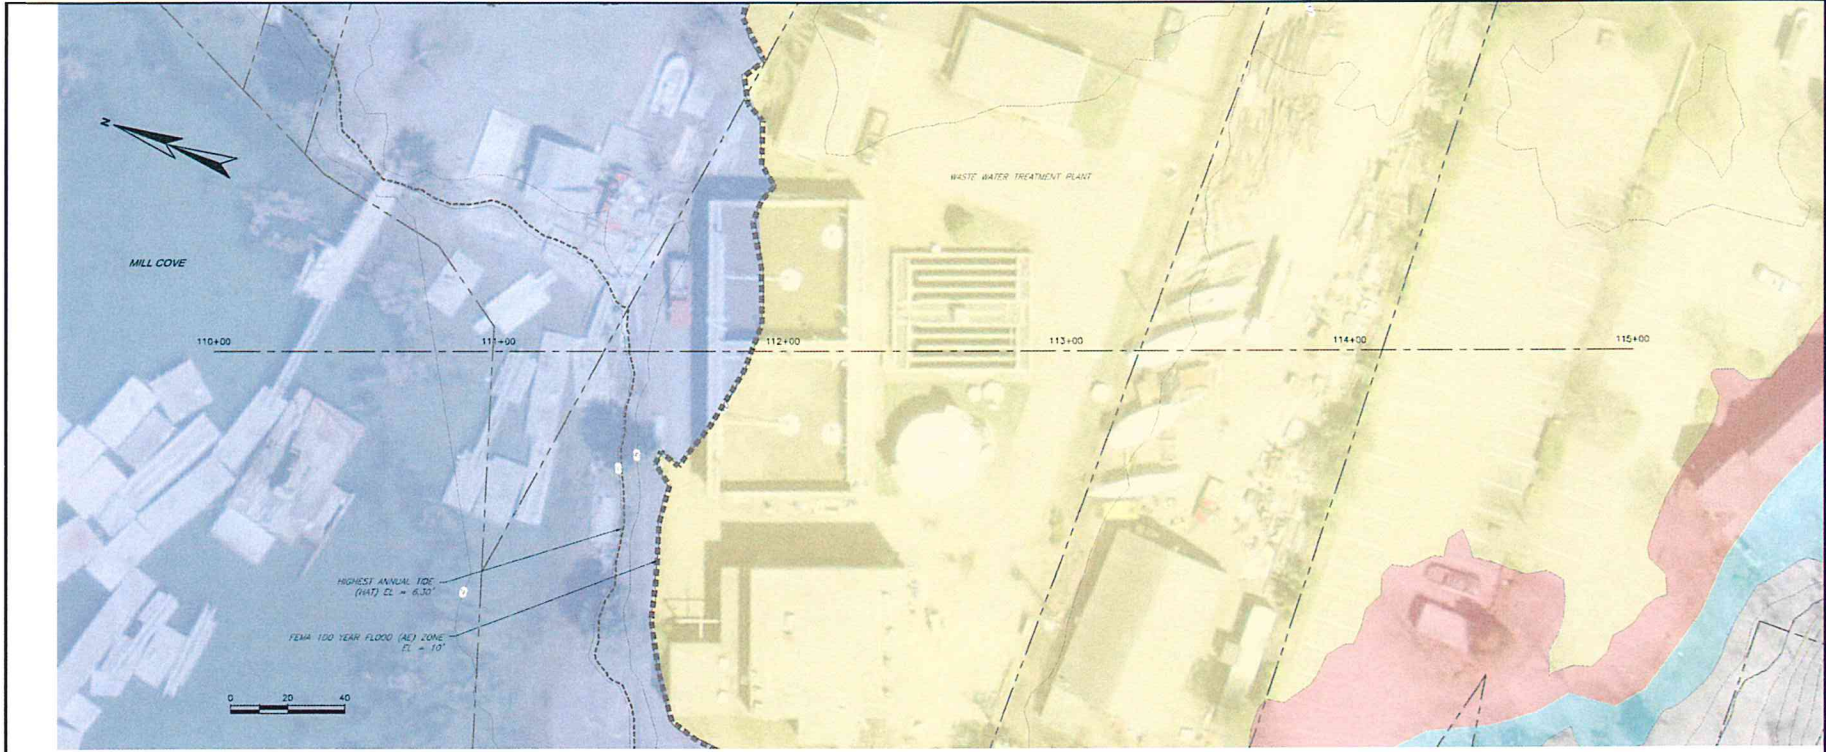

PLAN

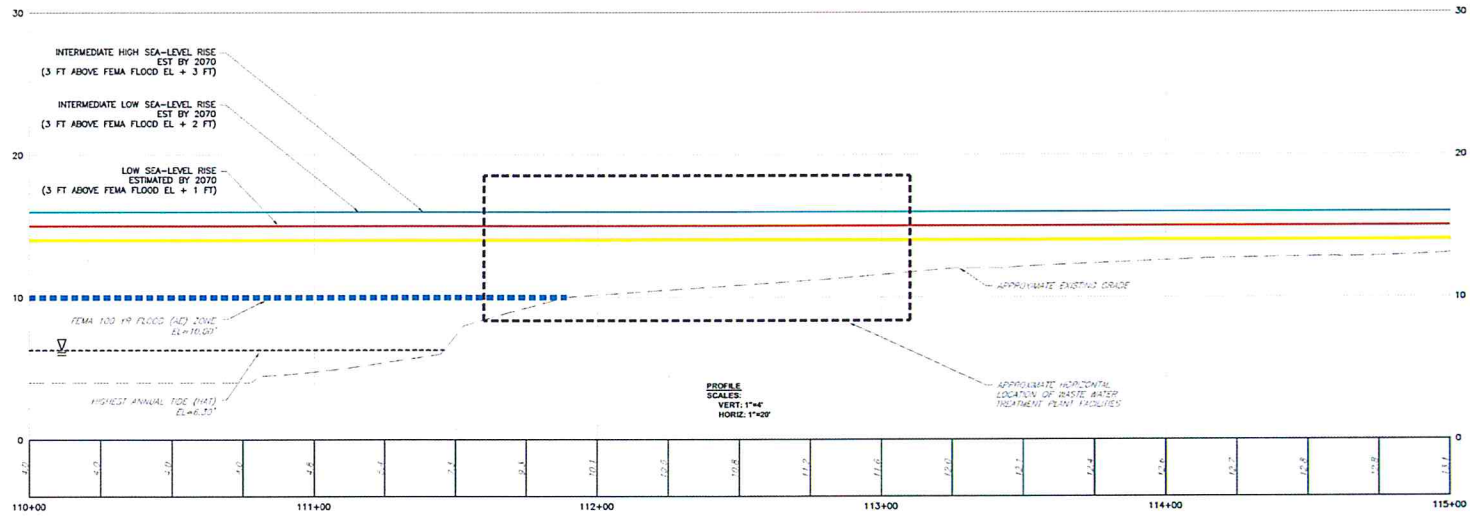

REVISIONS		DATE
NO.	DESCRIPTION	DATE
1	ISSUED FOR PERMIT	01/15/20
2	ISSUED FOR PERMIT	01/15/20
DRAWN BY: JMC
 CHECKED BY: JMC
 DATE: 01/15/20
 PROJECT NO: 13358

WRIGHT-PIERCE
 Engineering a Better Environment
 Offices Throughout New England
 888.621.8156 | www.wright-pierce.com

BOOTHBAY HARBOR SEWER DISTRICT
 WWTF COASTAL RESILIENCY STUDY
 BOOTHBAY HARBOR, MAINE

PLAN & PROFILE
 WASTE WATER TREATMENT FACILITY

DRAWING
 FIG-3