


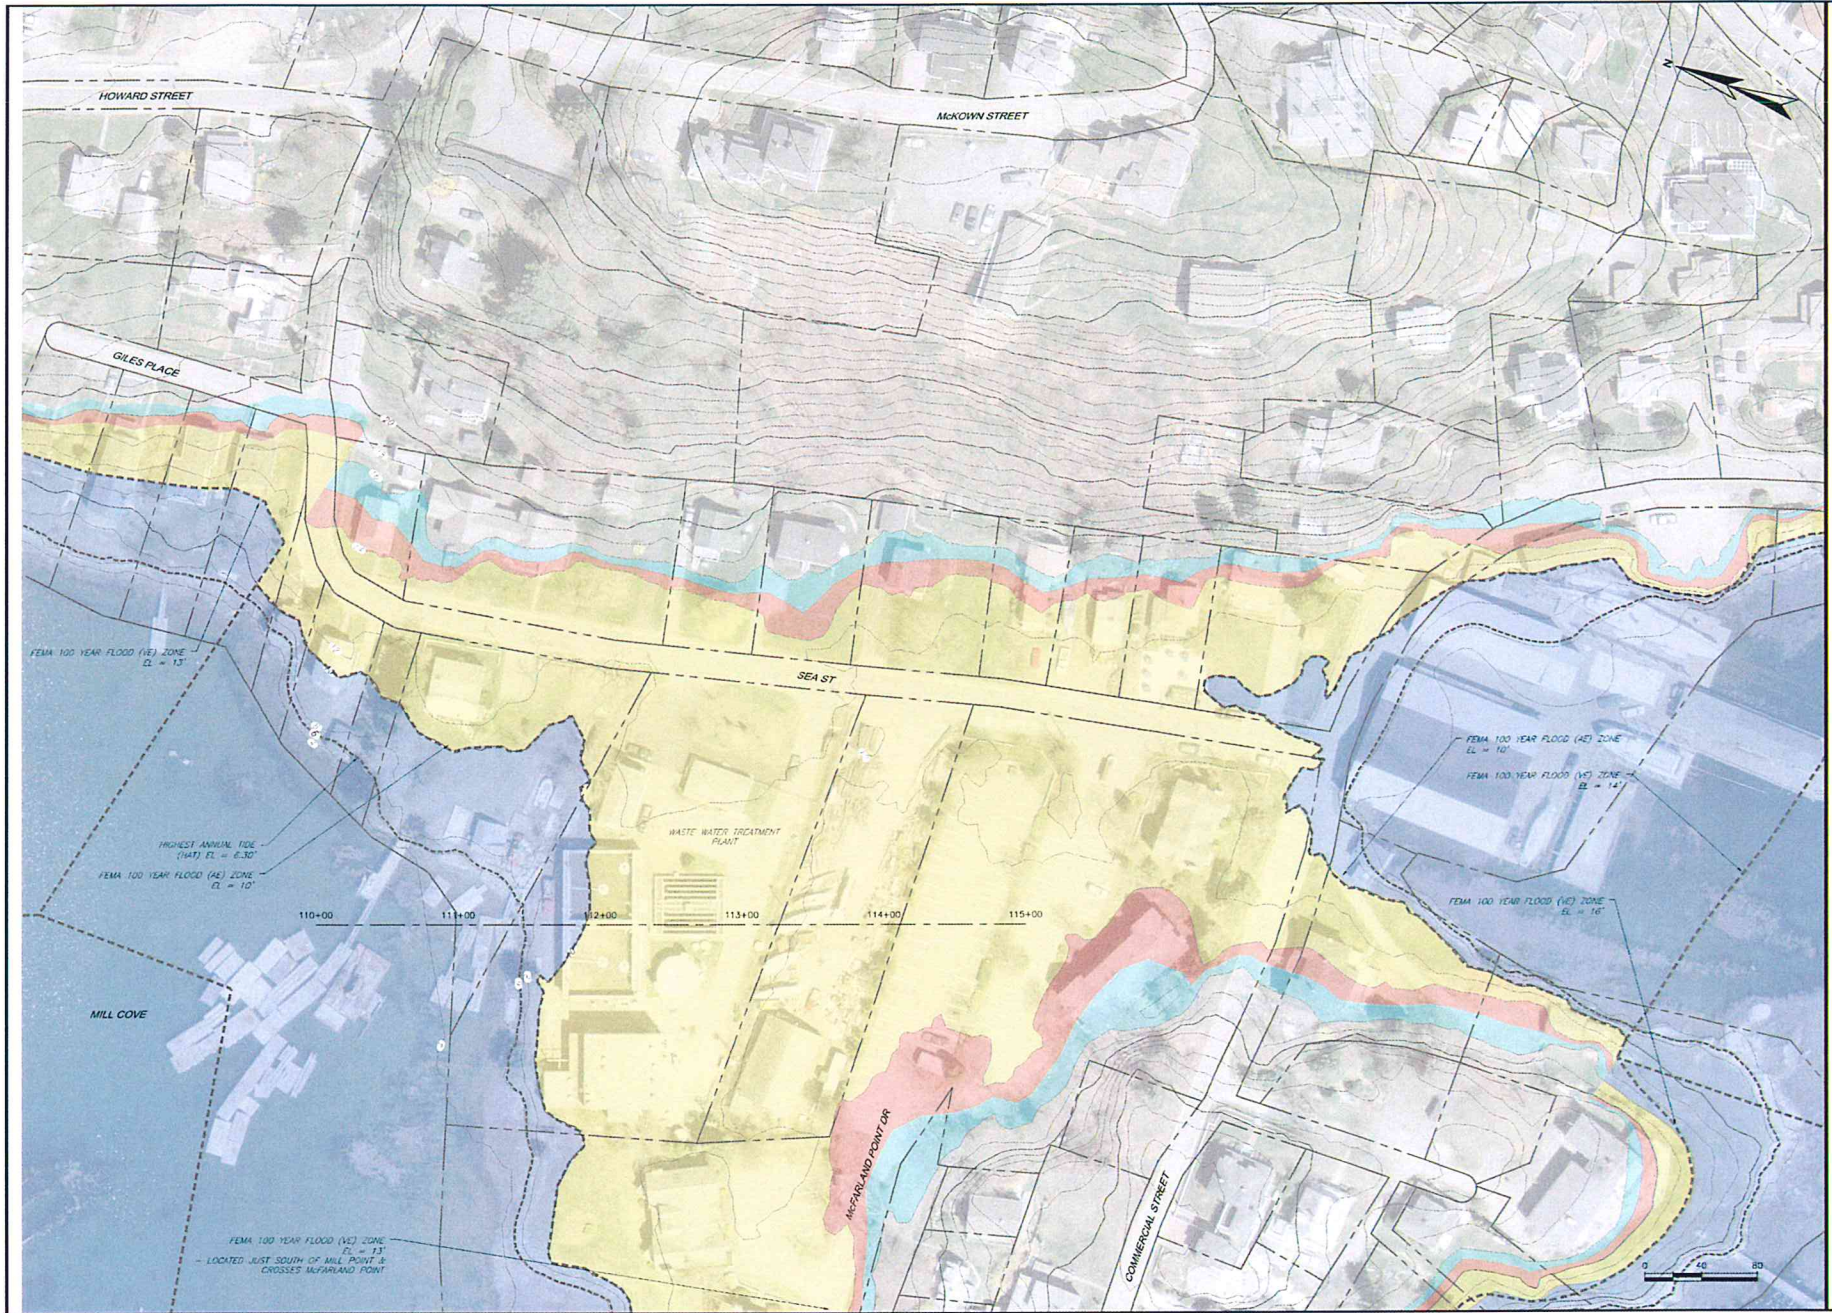

WRIGHT-PIERCE Engineering a Better Environment Offices Throughout New England 888.621.8156 www.wright-pierce.com		BOOTHBAY HARBOR SEWER DISTRICT WWTF COASTAL RESILIENCY STUDY BOOTHBAY HARBOR, MAINE		PLAN WASTE WATER TREATMENT PLANT																																	
		DRAWING FIG-2																																			
PREPARED BY: CUC CUC CHECKED BY: CUC CUC APPROVED BY: DATE: 11/13/18	SHEET NO.: 11559	<table border="1"> <thead> <tr> <th>NO.</th> <th>REVISION</th> <th>DATE</th> </tr> </thead> <tbody> <tr><td>1</td><td></td><td></td></tr> <tr><td>2</td><td></td><td></td></tr> <tr><td>3</td><td></td><td></td></tr> <tr><td>4</td><td></td><td></td></tr> <tr><td>5</td><td></td><td></td></tr> <tr><td>6</td><td></td><td></td></tr> <tr><td>7</td><td></td><td></td></tr> <tr><td>8</td><td></td><td></td></tr> <tr><td>9</td><td></td><td></td></tr> <tr><td>10</td><td></td><td></td></tr> </tbody> </table>			NO.	REVISION	DATE	1			2			3			4			5			6			7			8			9			10		
NO.	REVISION	DATE																																			
1																																					
2																																					
